




CCF Shore Road Promenade Upgrade - Proposed Plan & Elevations

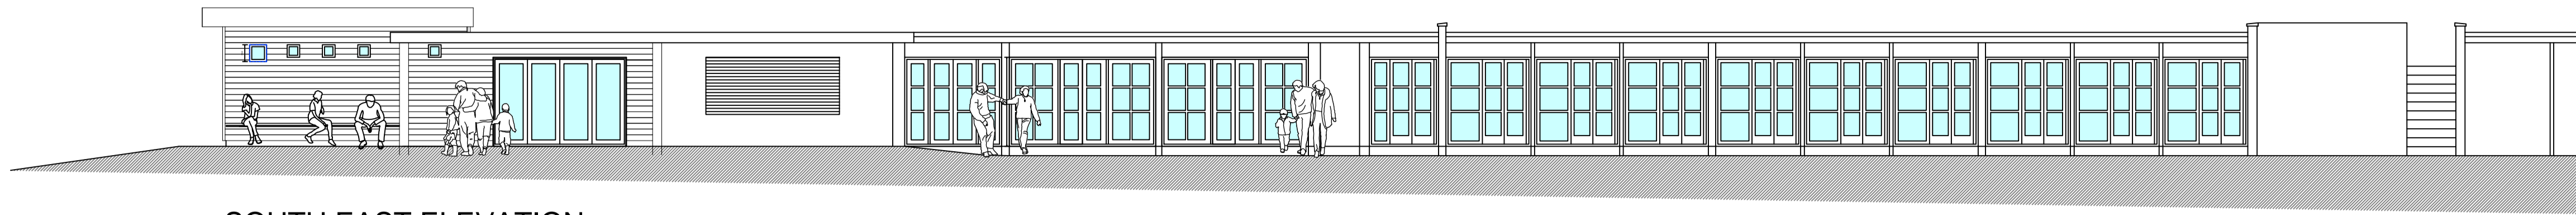


SOUTH EAST ELEVATION
(Scale 1:100)

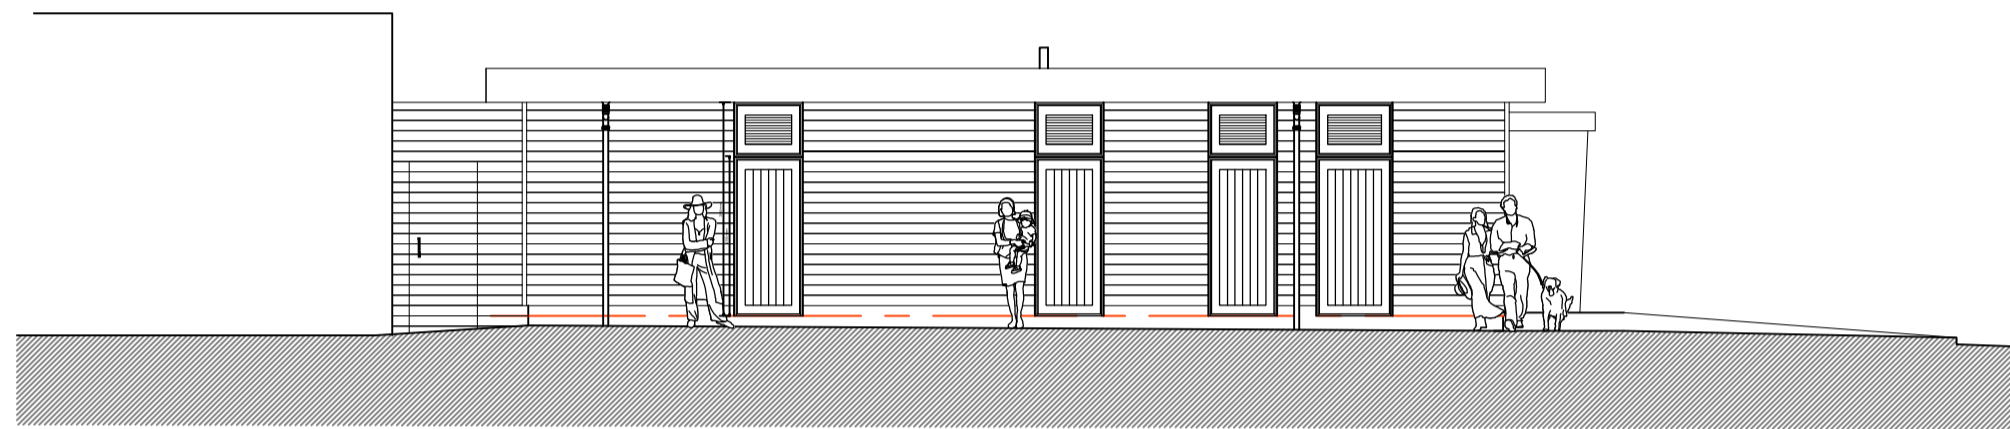


SOUTH WEST ELEVATION
(Scale 1:100)

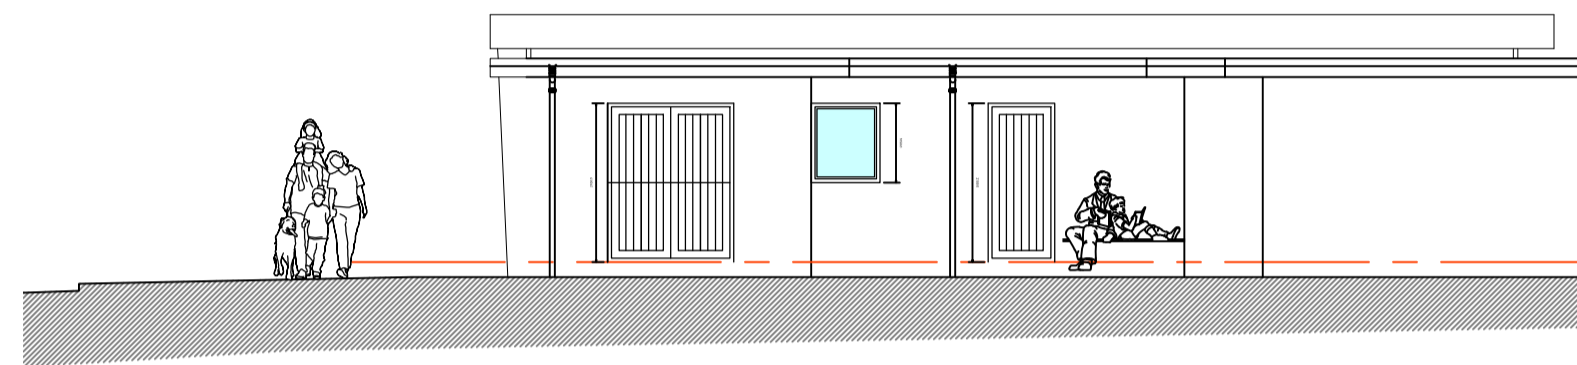


NORTH EAST ELEVATION
(Scale 1:100)

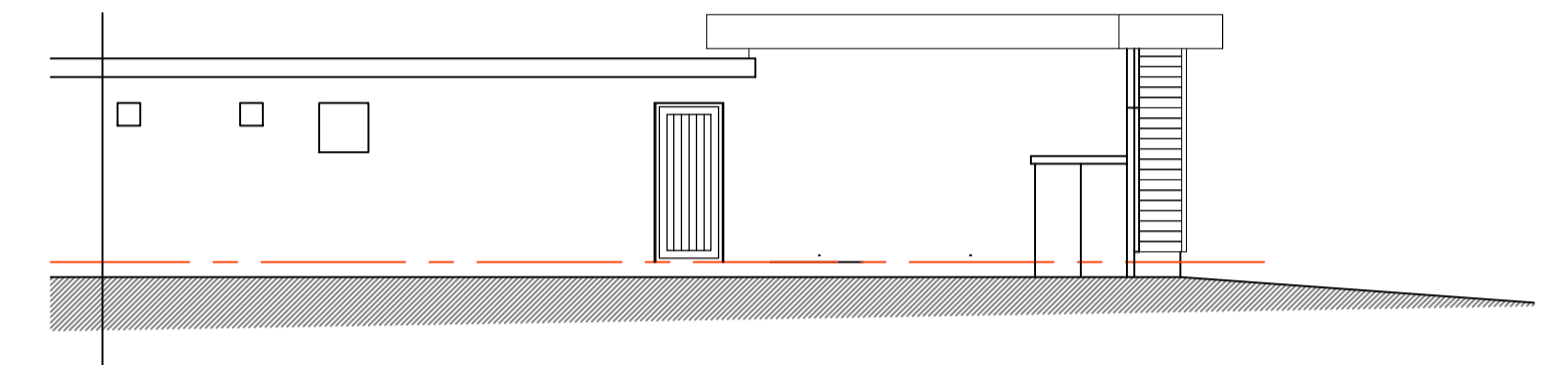

NORTH WEST ELEVATION
(Scale 1:100)

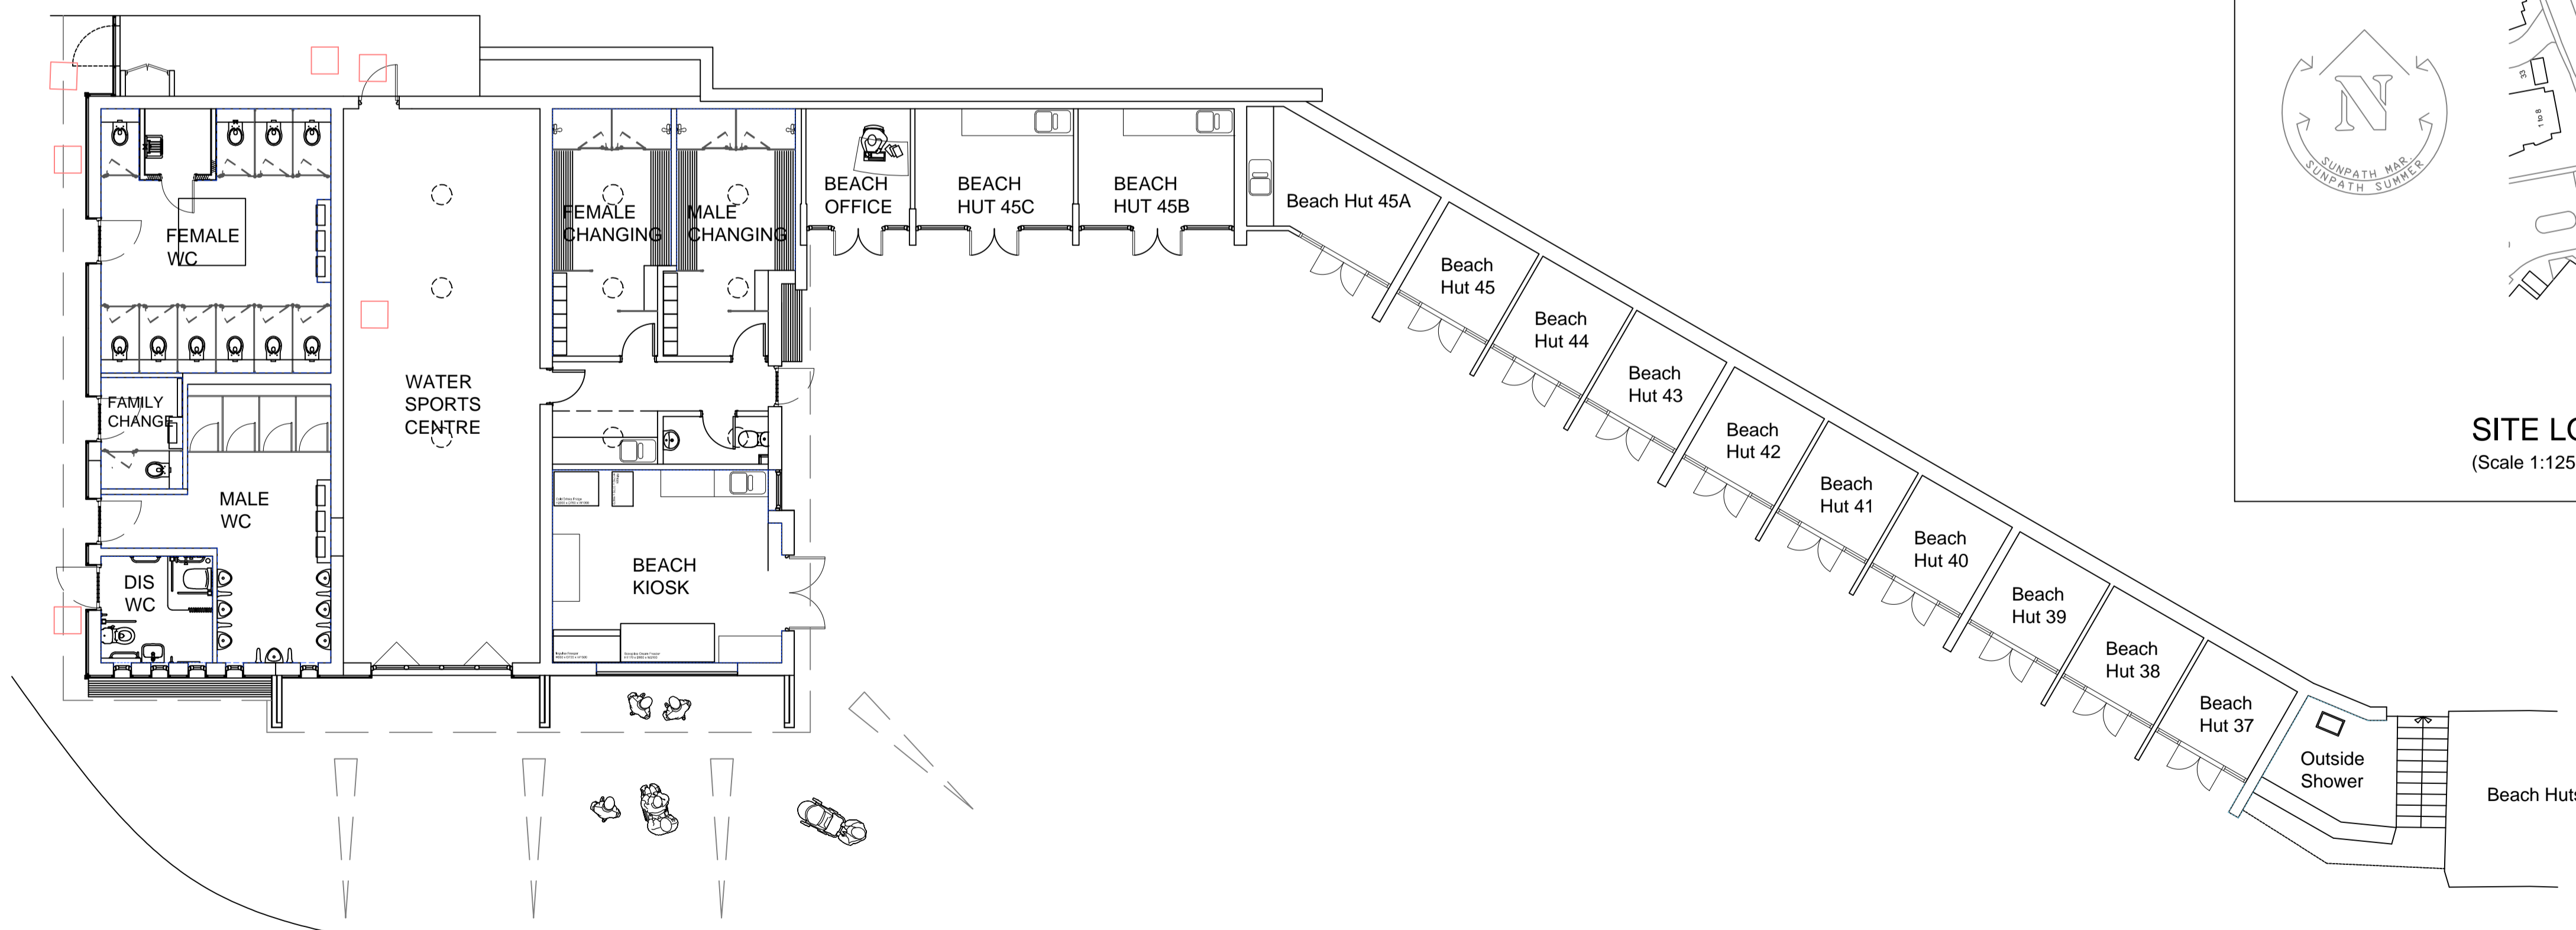

SITE LOCATION PLAN
(Scale 1:1250)

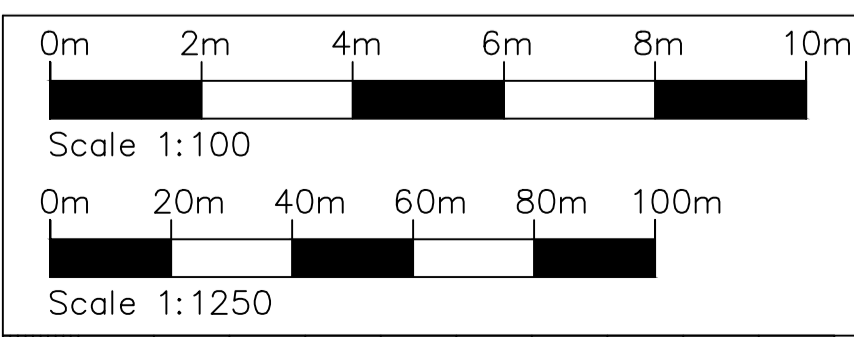

© This drawing is the copyright of Morgan Design Studio Ltd. All dimensions to be checked on site by contractor and not scaled from this drawing. Morgan Design Studio Ltd accept no liability for any expense, loss or damage of whatsoever nature and however arising from any variation made to this drawing or in the execution of the work to which it relates, which has not been referred to them and their approval obtained. This drawing may not be copied or distributed or displayed without prior consent.



B	SJM	15.11.18	TENDER ISSUE
Rev.	Drawn	Date	Change
As shown	@ A1	27.09.18	

Drawing Title		Project Name	
PROPOSED G.A. LAYOUT		CCF Shore Road Promenade Upgrade	
Client		Org. no.	
Borough of Poole PROPERTY MANAGEMENT		MDS 1347/302	

Rev.	B
------	---

