




CCF Shore Road Promenade Upgrade - Existing Plan & Elevations

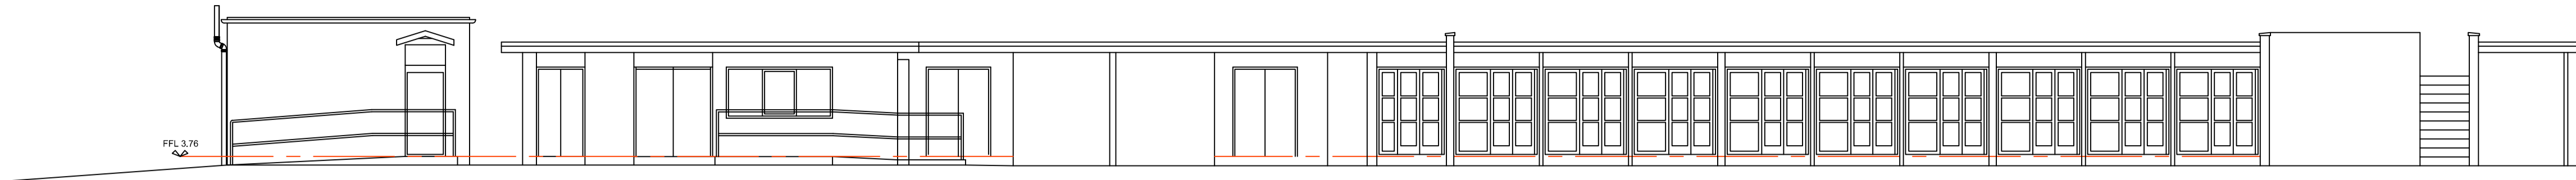


SOUTH EAST ELEVATION
(Scale 1:100)

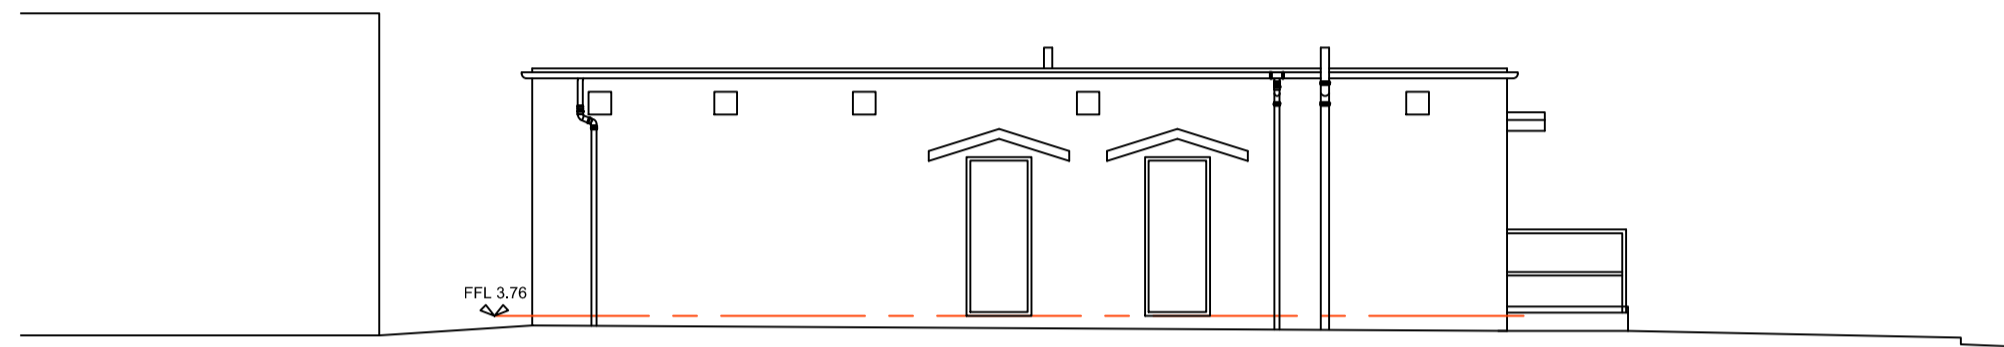


SOUTH WEST ELEVATION
(Scale 1:100)

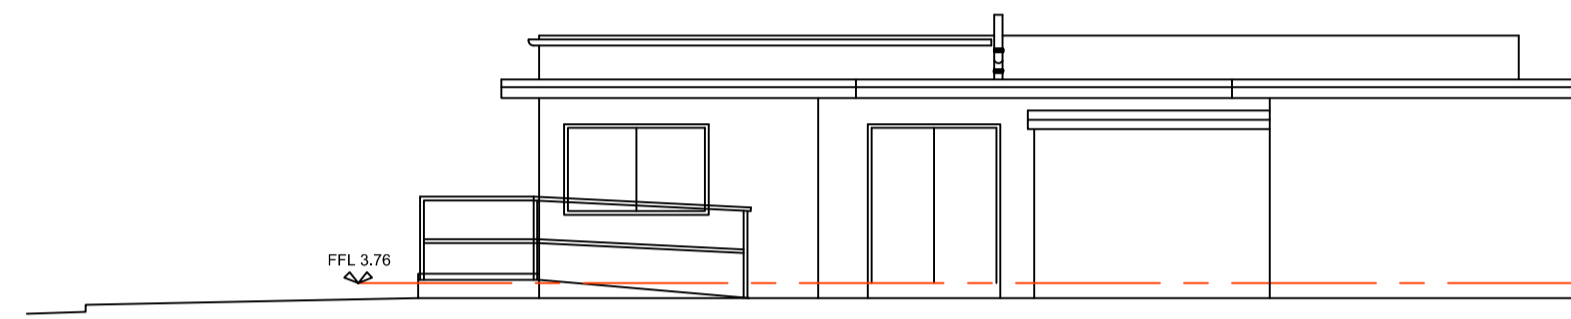

NORTH EAST ELEVATION
(Scale 1:100)

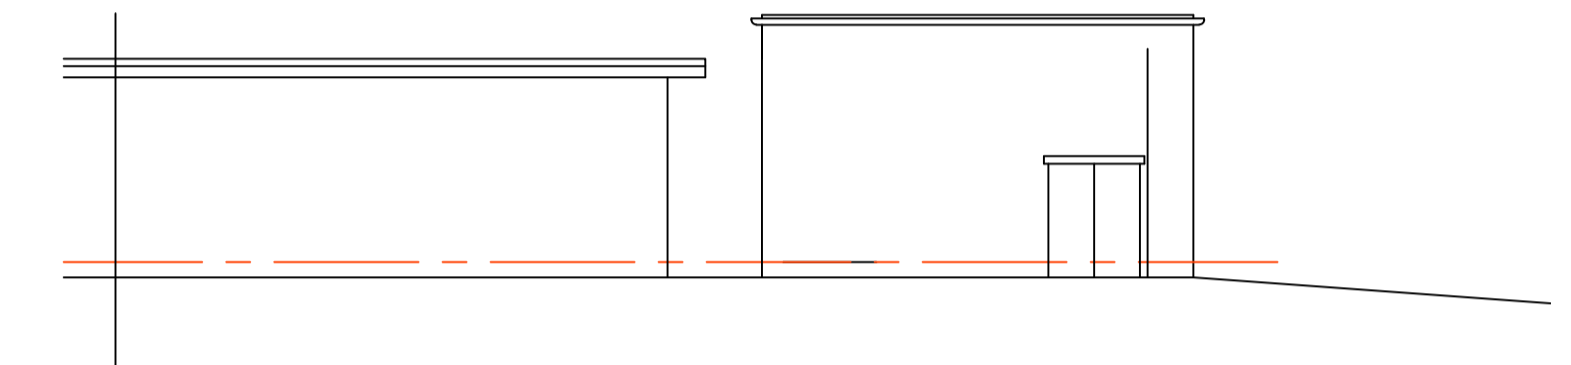


NORTH WEST ELEVATION
(Scale 1:100)

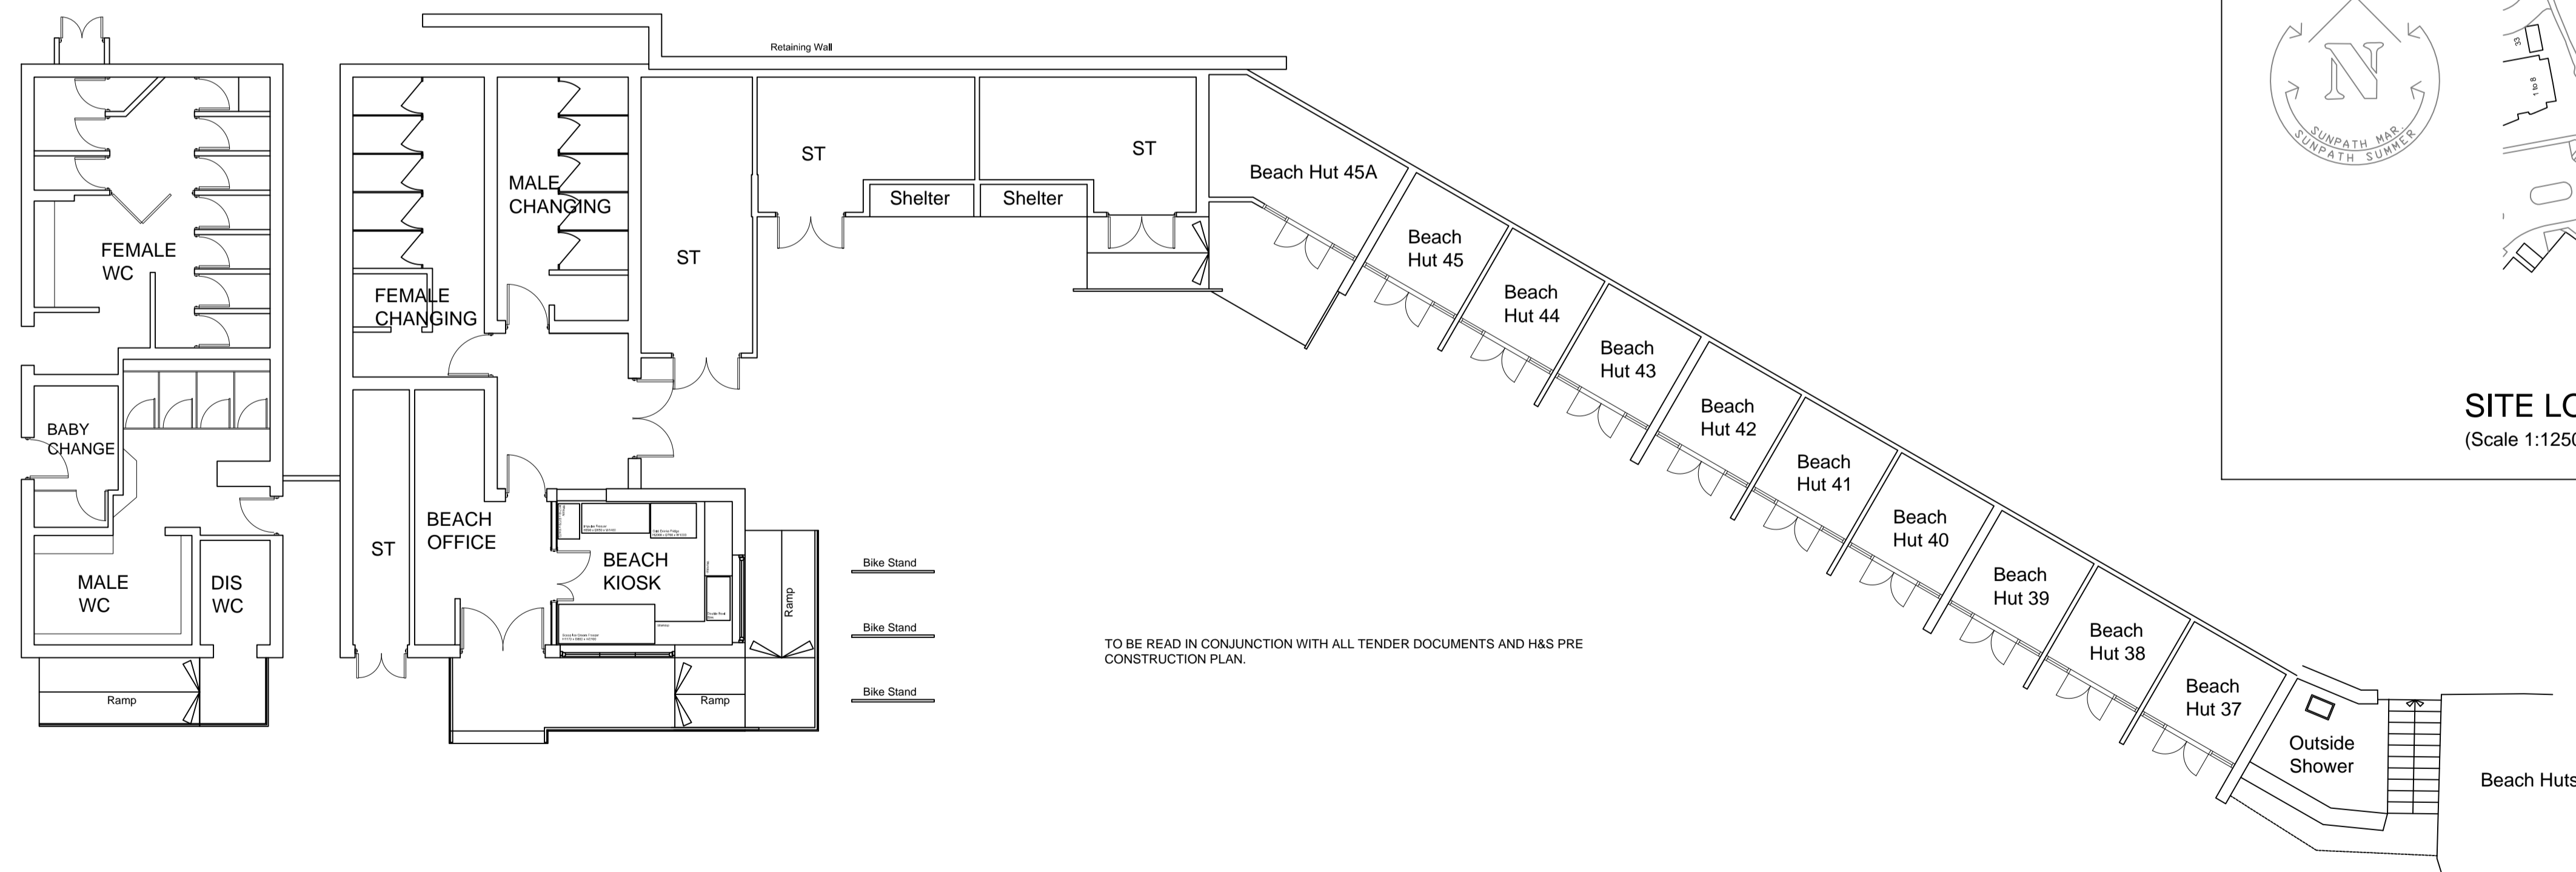

TO BE READ IN CONJUNCTION WITH ALL TENDER DOCUMENTS AND H&S PRE CONSTRUCTION PLAN.



SITE LOCATION PLAN
(Scale 1:1250)

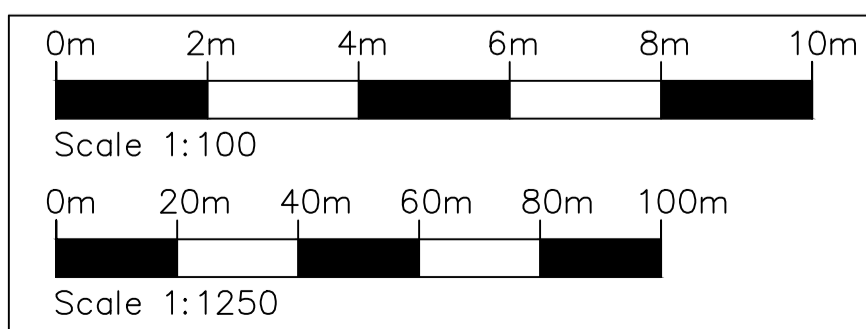

B	SJM	15.11.18	TENDER ISSUE	Drawing Title	Project Name
Rev.	Drawn	Date	Change	EXISTING LAYOUT	CCF Shore Road Promenade Upgrade
Scale (at A1)	Date	Drawn		Client	Org. no.
As shown @ A1	27.09.18	SJM		Borough of Poole PROPERTY MANAGEMENT	MDS 1347/301
					Rev. B



© This drawing is the copyright of Morgan Design Studio Ltd. All dimensions to be checked on site by contractor and not scaled from this drawing. Morgan Design Studio Ltd accept no liability for any expense, loss or damage of whatsoever nature and however arising from any variation made to this drawing or in the execution of the work to which it relates, which has not been referred to them and their approval obtained. This drawing may not be copied or distributed or displayed without prior consent.



Morgan Design Studio, 36 Badbury Drive, Blandford Forum, Dorset, DT11 7UJ

T: 01258 450615 M: 0755 796 2724 E: simon@morgandesignstudio.co.uk W: www.morgandesignstudio.co.uk

